


NOTE: This drawing is the property of the architect and may not be reproduced or used without the expressed consent of the architect. The contractor shall be responsible for checking and verifying all levels and dimensions and shall report all discrepancies to the architect and obtain confirmation prior to commencing work.

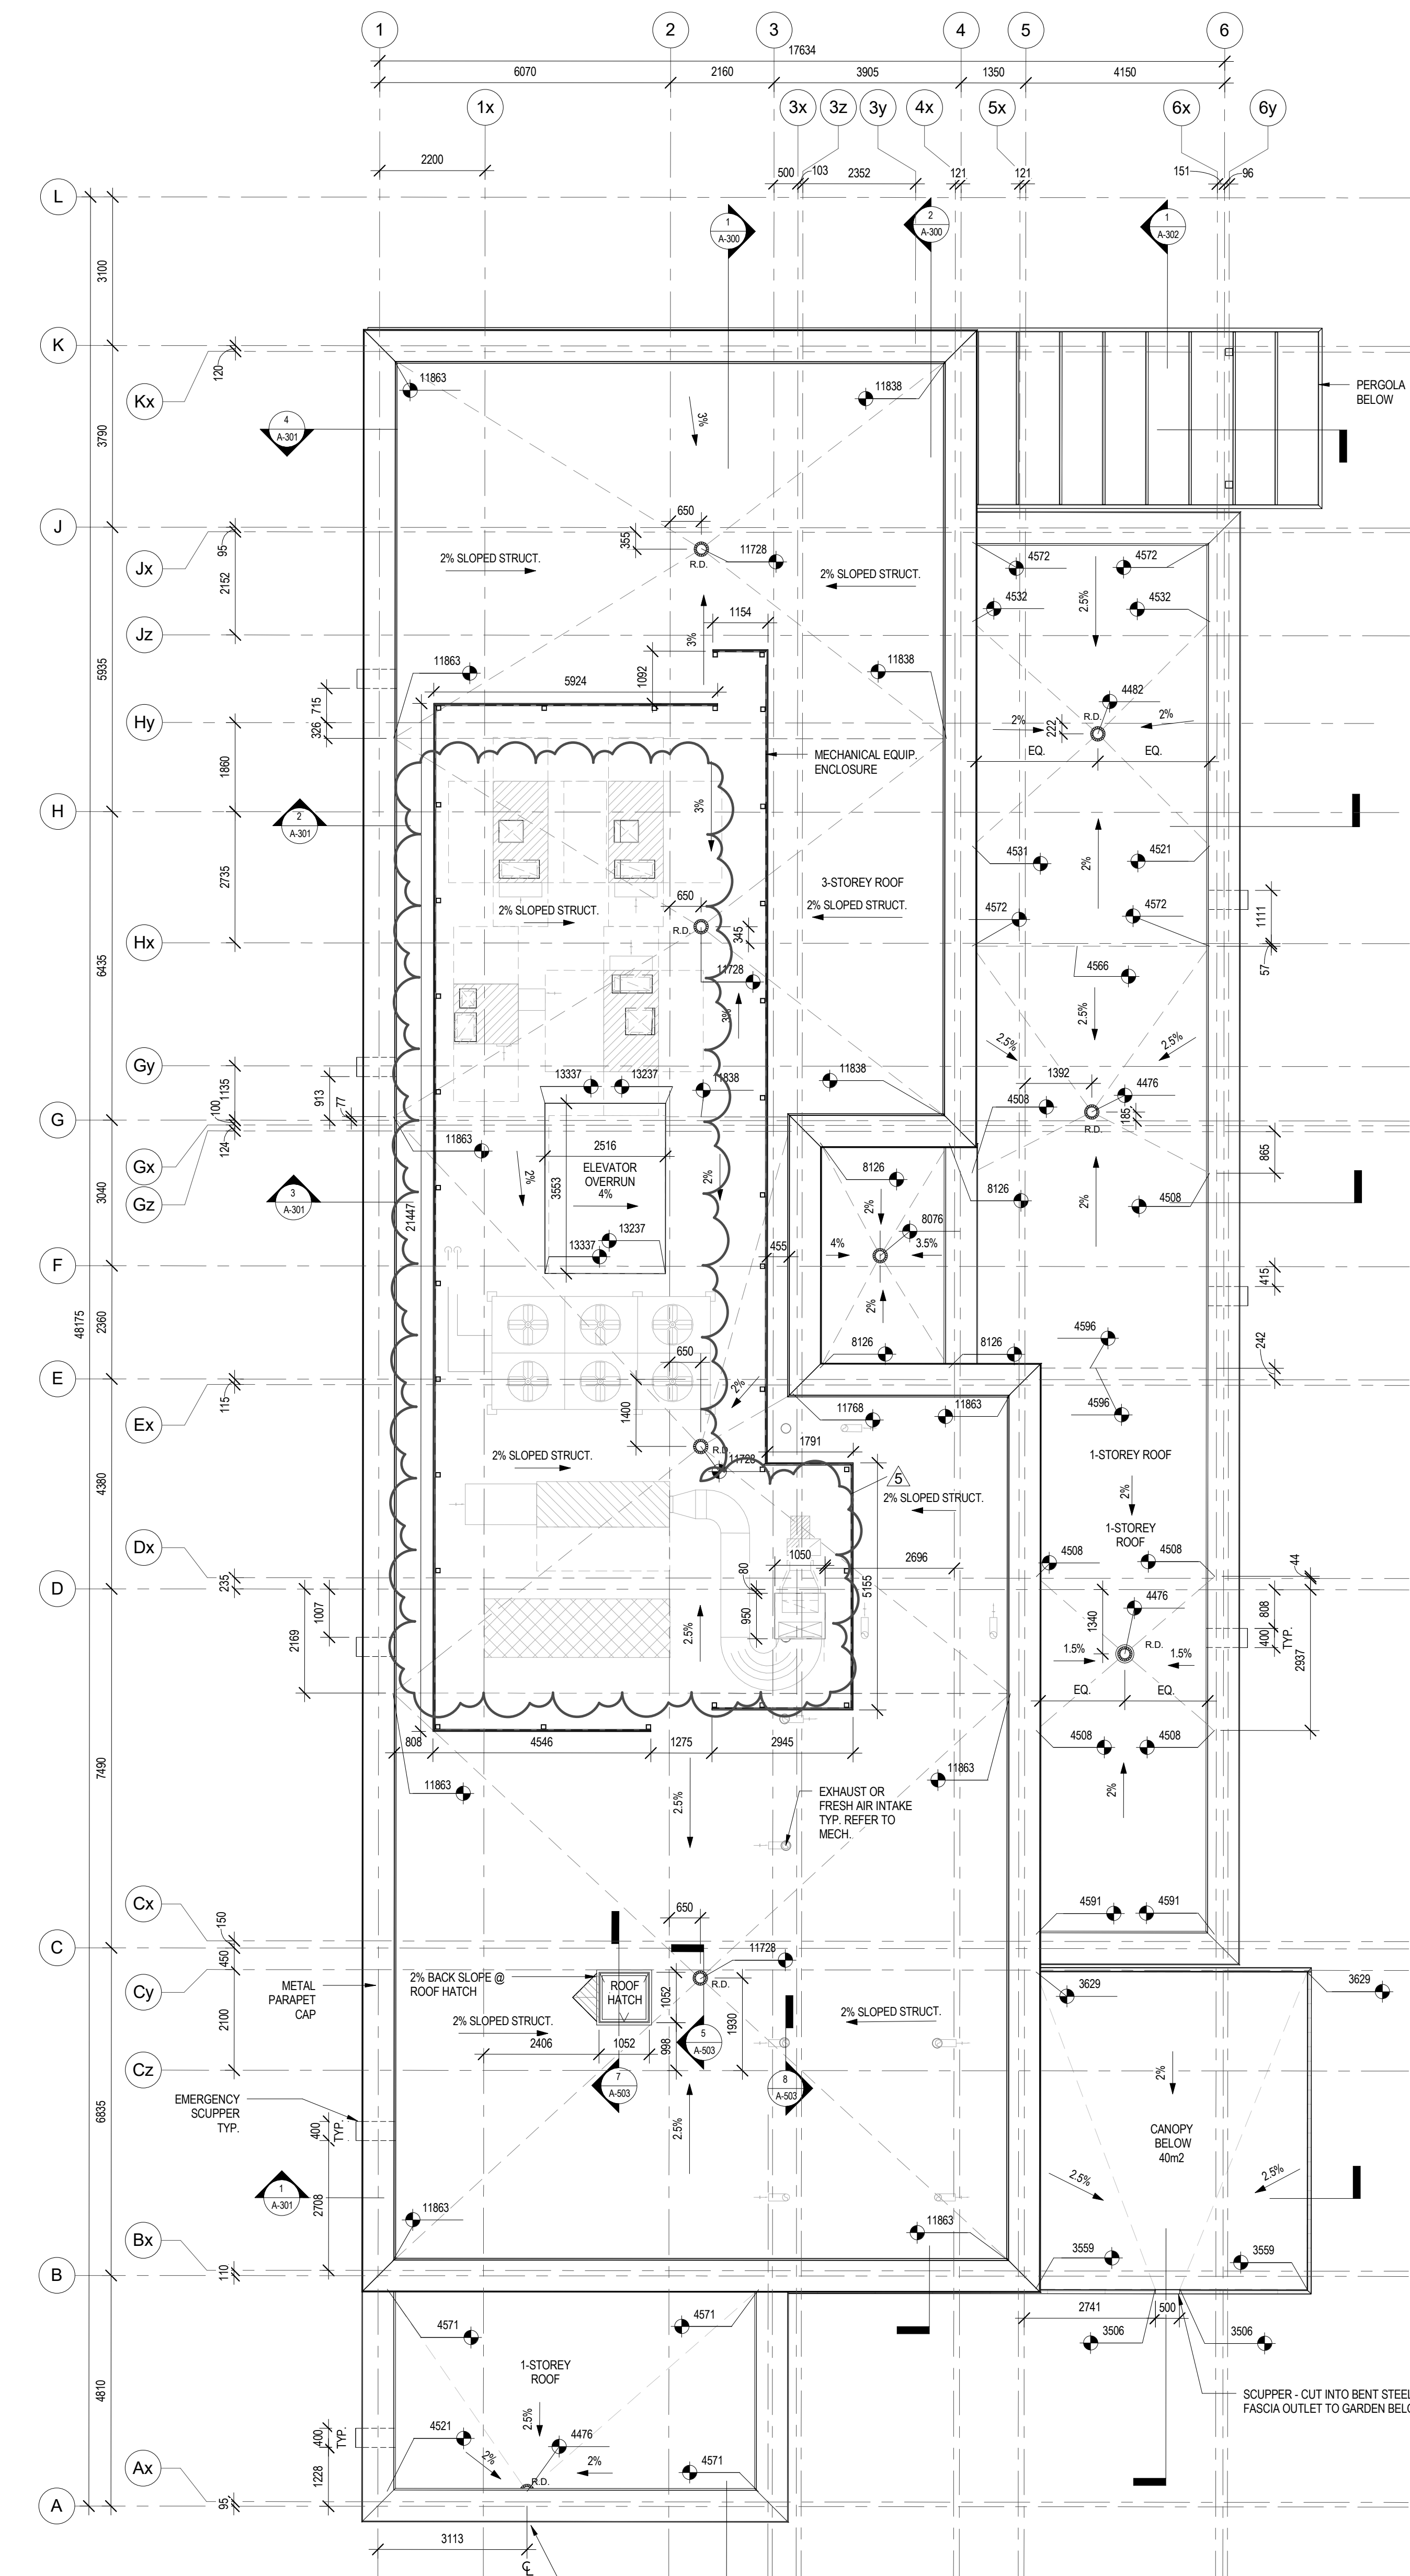

GENERAL NOTES

- THE FALL ARREST ANCHOR LOCATIONS AND THEIR SECUREMENT TO THE ROOF STRUCTURE TO BE CONFIRMED BY THE FALL ARREST ANCHOR SUPPLIER. THE CONTRACTOR TO COORDINATE BETWEEN ASSOCIATED TRADES REQUIRED FOR THE INSTALLATION OF THE FALL ARREST SYSTEM.

GROSS ROOF AREA (ABOVE CONDITIONED SPACE) = 741.6m²
CANOPY ROOF AREA = 55.64
TOTAL ROOF AREA = 797.24m²

1 T.O. Roof Slab
1:75

ISSUED FOR TENDER

ISSUE DATE: MARCH 23, 2018

NO.	DATE	DESCRIPTION
5	2018/04/02	ISSUED FOR ADDENDUM #1
4	2018/03/23	ISSUED FOR TENDER
3	2017/12/19	ISSUED FOR BUILDING PERMIT
2	2017/03/22	ISSUED FOR COSTING
1	16/12/02	ISSUED FOR COORDINATION

PROJECT:
**BROCK MISSION
MEN'S SHELTER**

217 MURRAY STREET, PETERBOROUGH, ONTARIO

DRAWING TITLE:
ROOF PLAN

PROJECT NO: 14276
SCALE: 1:75
DRAWN BY: AJ
REVIEWED BY: JL

DRAWING NO:
A-103